

SALESMAN EXECUTIVE
Chuy DeSantiago

TCP DESIGNER
Reedie Lea

THIS PLAN IS FOR ILLUSTRATIVE PURPOSES ONLY AND IS NOT INTENDED TO RELIEVE THE CONTRACTOR FROM THE REQUIREMENTS SET FORTH BY RELATED CONTRACT DOCUMENTS, THE TEXAS MANUAL ON UNIFORM TRAFFIC CONTROL DEVICES (MUTCD) OR THE OVERALL RESPONSIBILITY TO TRAFFIC CONTROL SAFETY.

LEGEND

Overview

NOTES



CONTACT:	Justin Thomas
CONTACT NUMBER:	940-390-2203
DATE:	07/01/2022

CONTRACTOR: City Of Denton

CITY:	Denton
JOB NAME:	Fireworks Event
LOCATION:	W Windsor Dr & N Bonnie Brae St
SCOPE OF WORK:	Special Event

BUYERS
 BARRICADES

All Traffic Control Plans (TCPs) are the property of Buyers Barricades, Inc. and are included with Buyers Barricades rental agreements. Traffic Control Plans issued without a rental agreement will be charged to the customer.

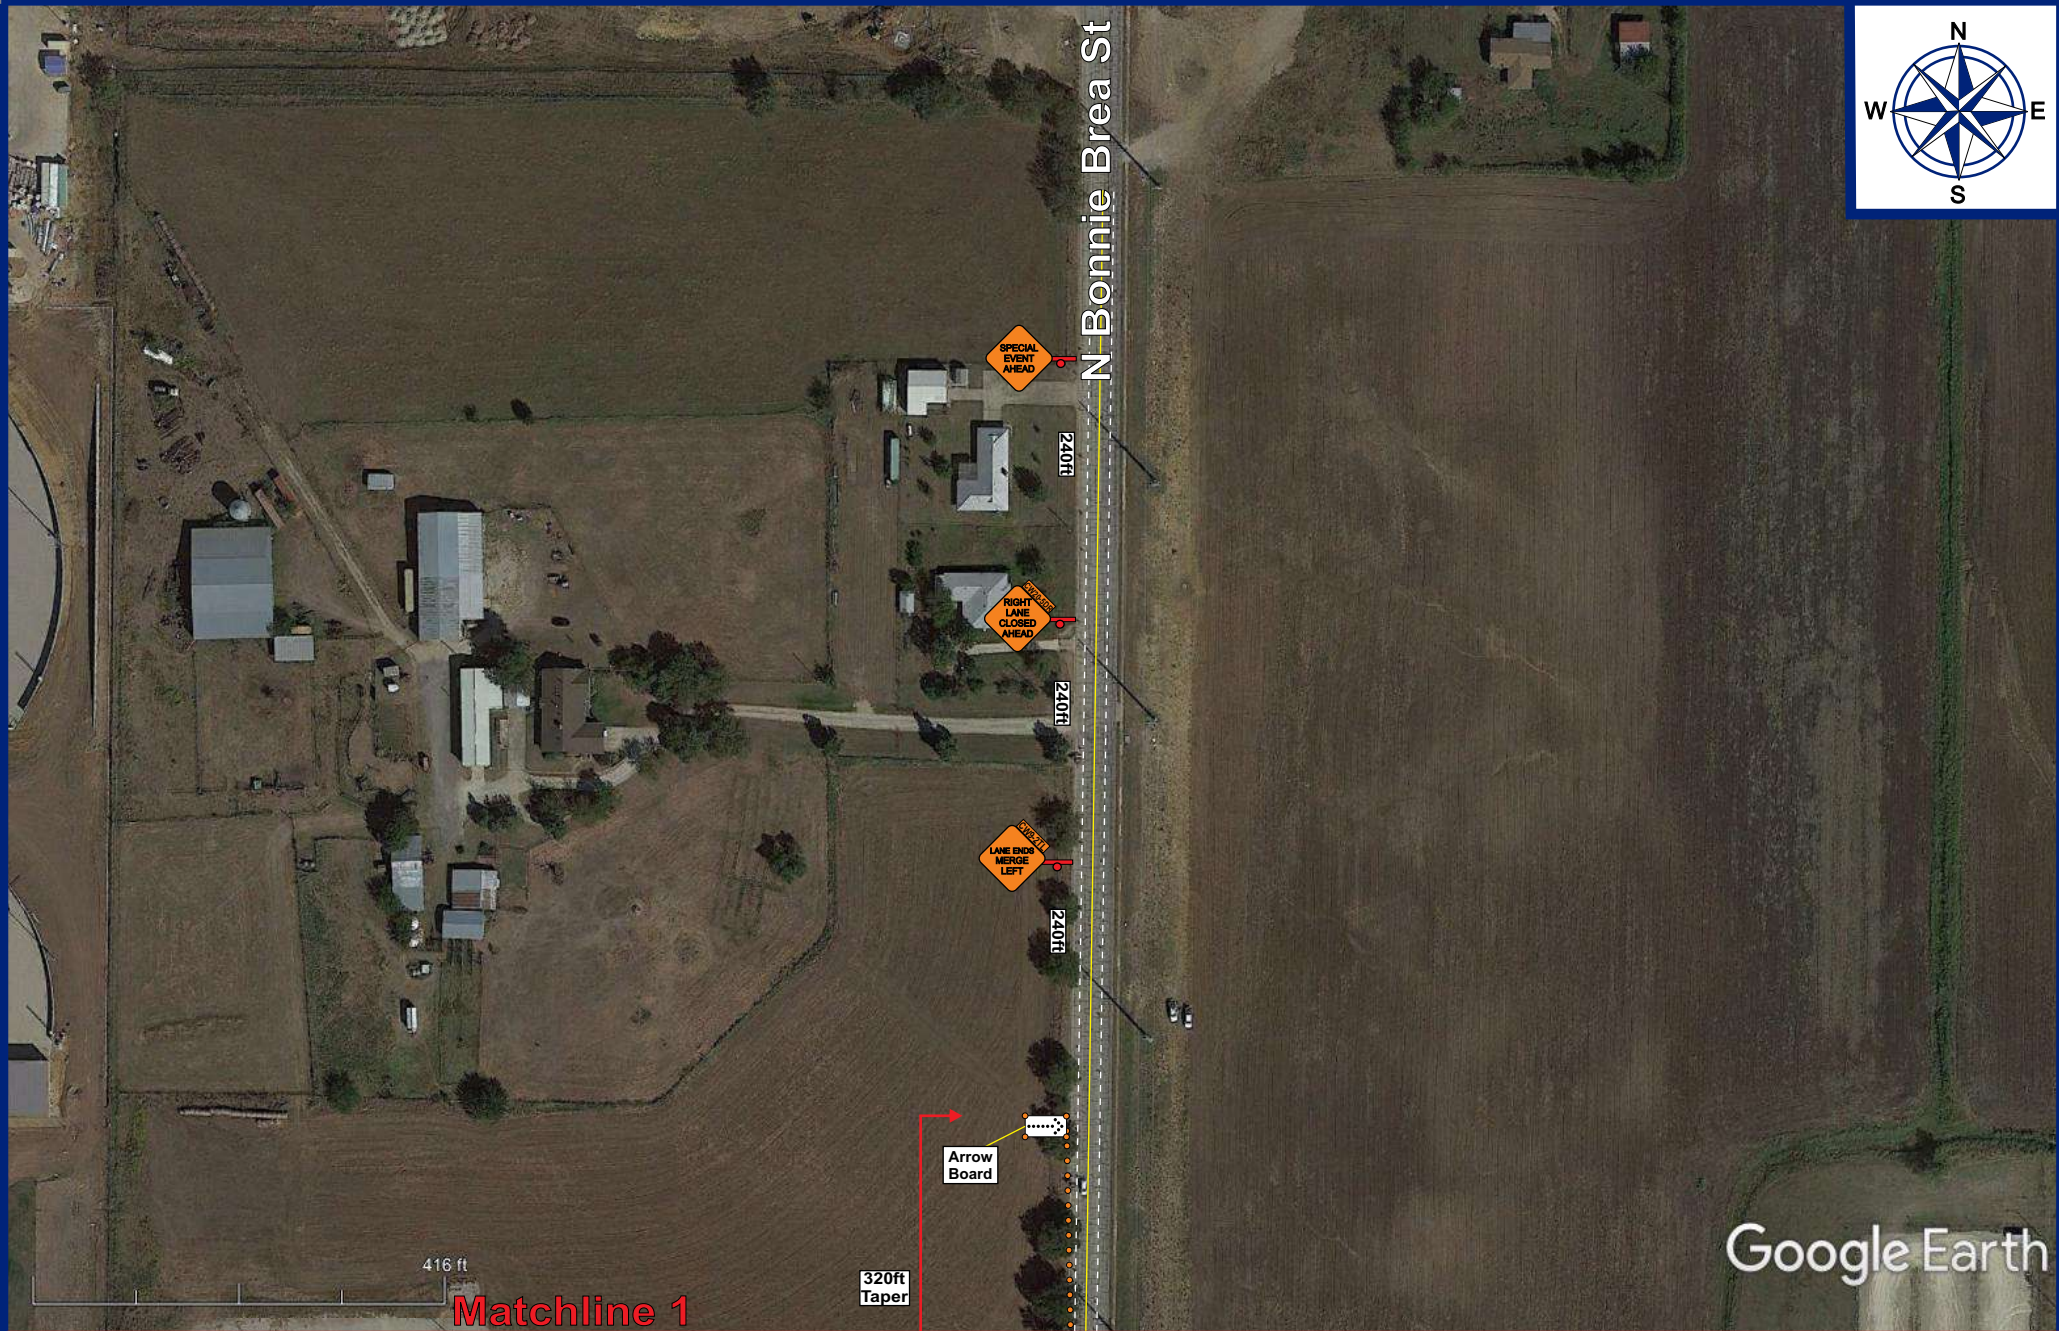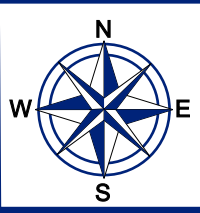

SALESMAN EXECUTIVE
Chuy DeSantiago

TCP DESIGNER
Hector Gonzalez

THIS PLAN IS FOR ILLUSTRATIVE PURPOSES ONLY AND IS NOT INTENDED TO RELIEVE THE CONTRACTOR FROM THE REQUIREMENTS SET FORTH BY RELATED CONTRACT DOCUMENTS, THE TEXAS MANUAL ON UNIFORM TRAFFIC CONTROL DEVICES (MUTCD) OR THE OVERALL RESPONSIBILITY TO TRAFFIC CONTROL SAFETY.

LEGEND

Part A Sheet 1

	Navigator
	Type 3 Barricade

NOTES


CONTACT: Justin Thomas
 CONTACT NUMBER: 940-390-2203
 DATE: 07/01/2022

**Devices spaced on 30ft centers
 Posted speed limit 40MPH**

CONTRACTOR: City Of Denton
 CITY: Denton
 JOB NAME: Fireworks Event
 LOCATION: W Windor Dr. and N Bonnie Brae St
 SCOPE OF WORK: Road Closure

BUYERS
 BARRICADES

All Traffic Control Plans (TCPs) are the property of Buyers Barricades, Inc. and are included with Buyers Barricades rental agreements. Traffic Control Plans issued without a rental agreement will be charged to the customer.

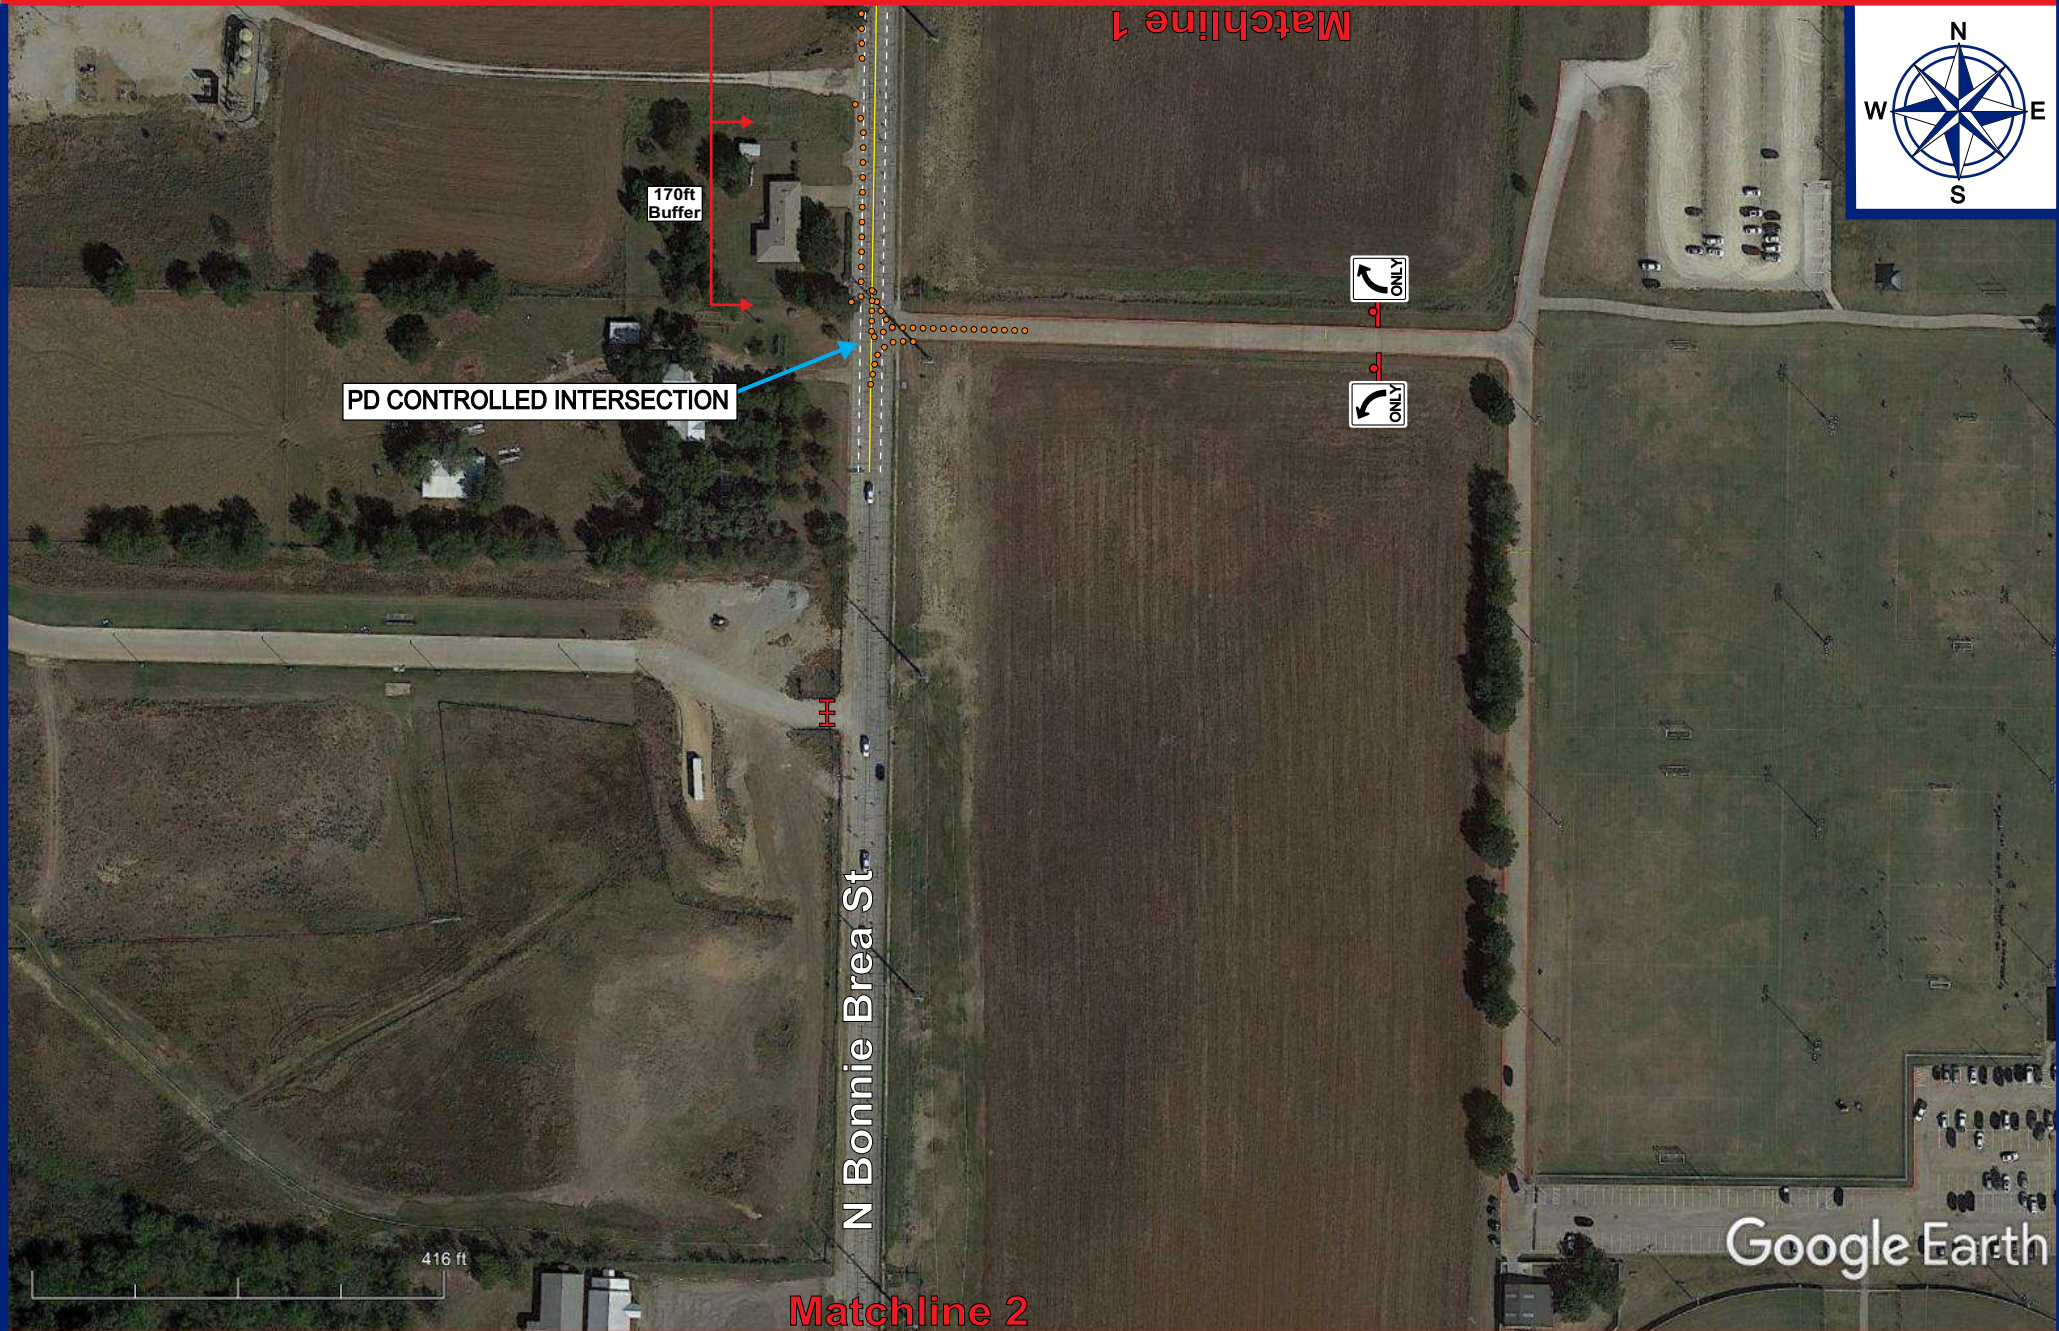

SALESMAN EXECUTIVE
Chuy DeSantiago

TCP DESIGNER
Hector Gonzalez

THIS PLAN IS FOR ILLUSTRATIVE PURPOSES ONLY AND IS NOT INTENDED TO RELIEVE THE CONTRACTOR FROM THE REQUIREMENTS SET FORTH BY RELATED CONTRACT DOCUMENTS, THE TEXAS MANUAL ON UNIFORM TRAFFIC CONTROL DEVICES (MUTCD) OR THE OVERALL RESPONSIBILITY TO TRAFFIC CONTROL SAFETY.

LEGEND

Part A Sheet 2

	Navigator
	Type 3 Barricade

NOTES

CONTACT: Justin Thomas
 CONTACT NUMBER: 940-390-2203
 DATE: 07/01/2022

**Devices spaced on 30ft centers
 Posted speed limit 40MPH**


CONTRACTOR: City Of Denton
 CITY: Denton
 JOB NAME: Fireworks Event
 LOCATION: W Windor Dr. and N Bonnie Brae St
 SCOPE OF WORK: Road Closure

BUYERS
 BARRICADES

All Traffic Control Plans (TCPs) are the property of Buyers Barricades, Inc. and are included with Buyers Barricades rental agreements. Traffic Control Plans issued without a rental agreement will be charged to the customer.




Matchline 2

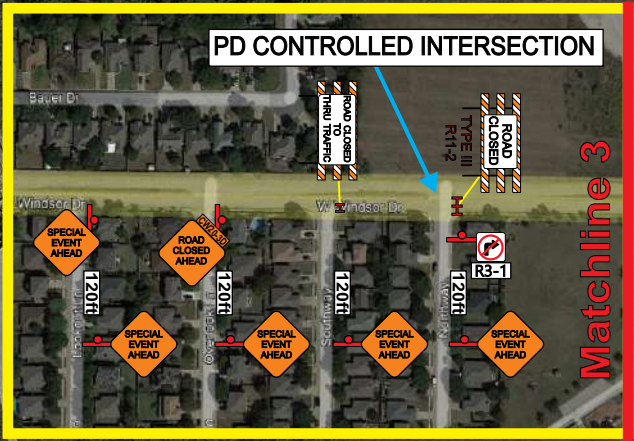

Matchline 3

Matchline 3

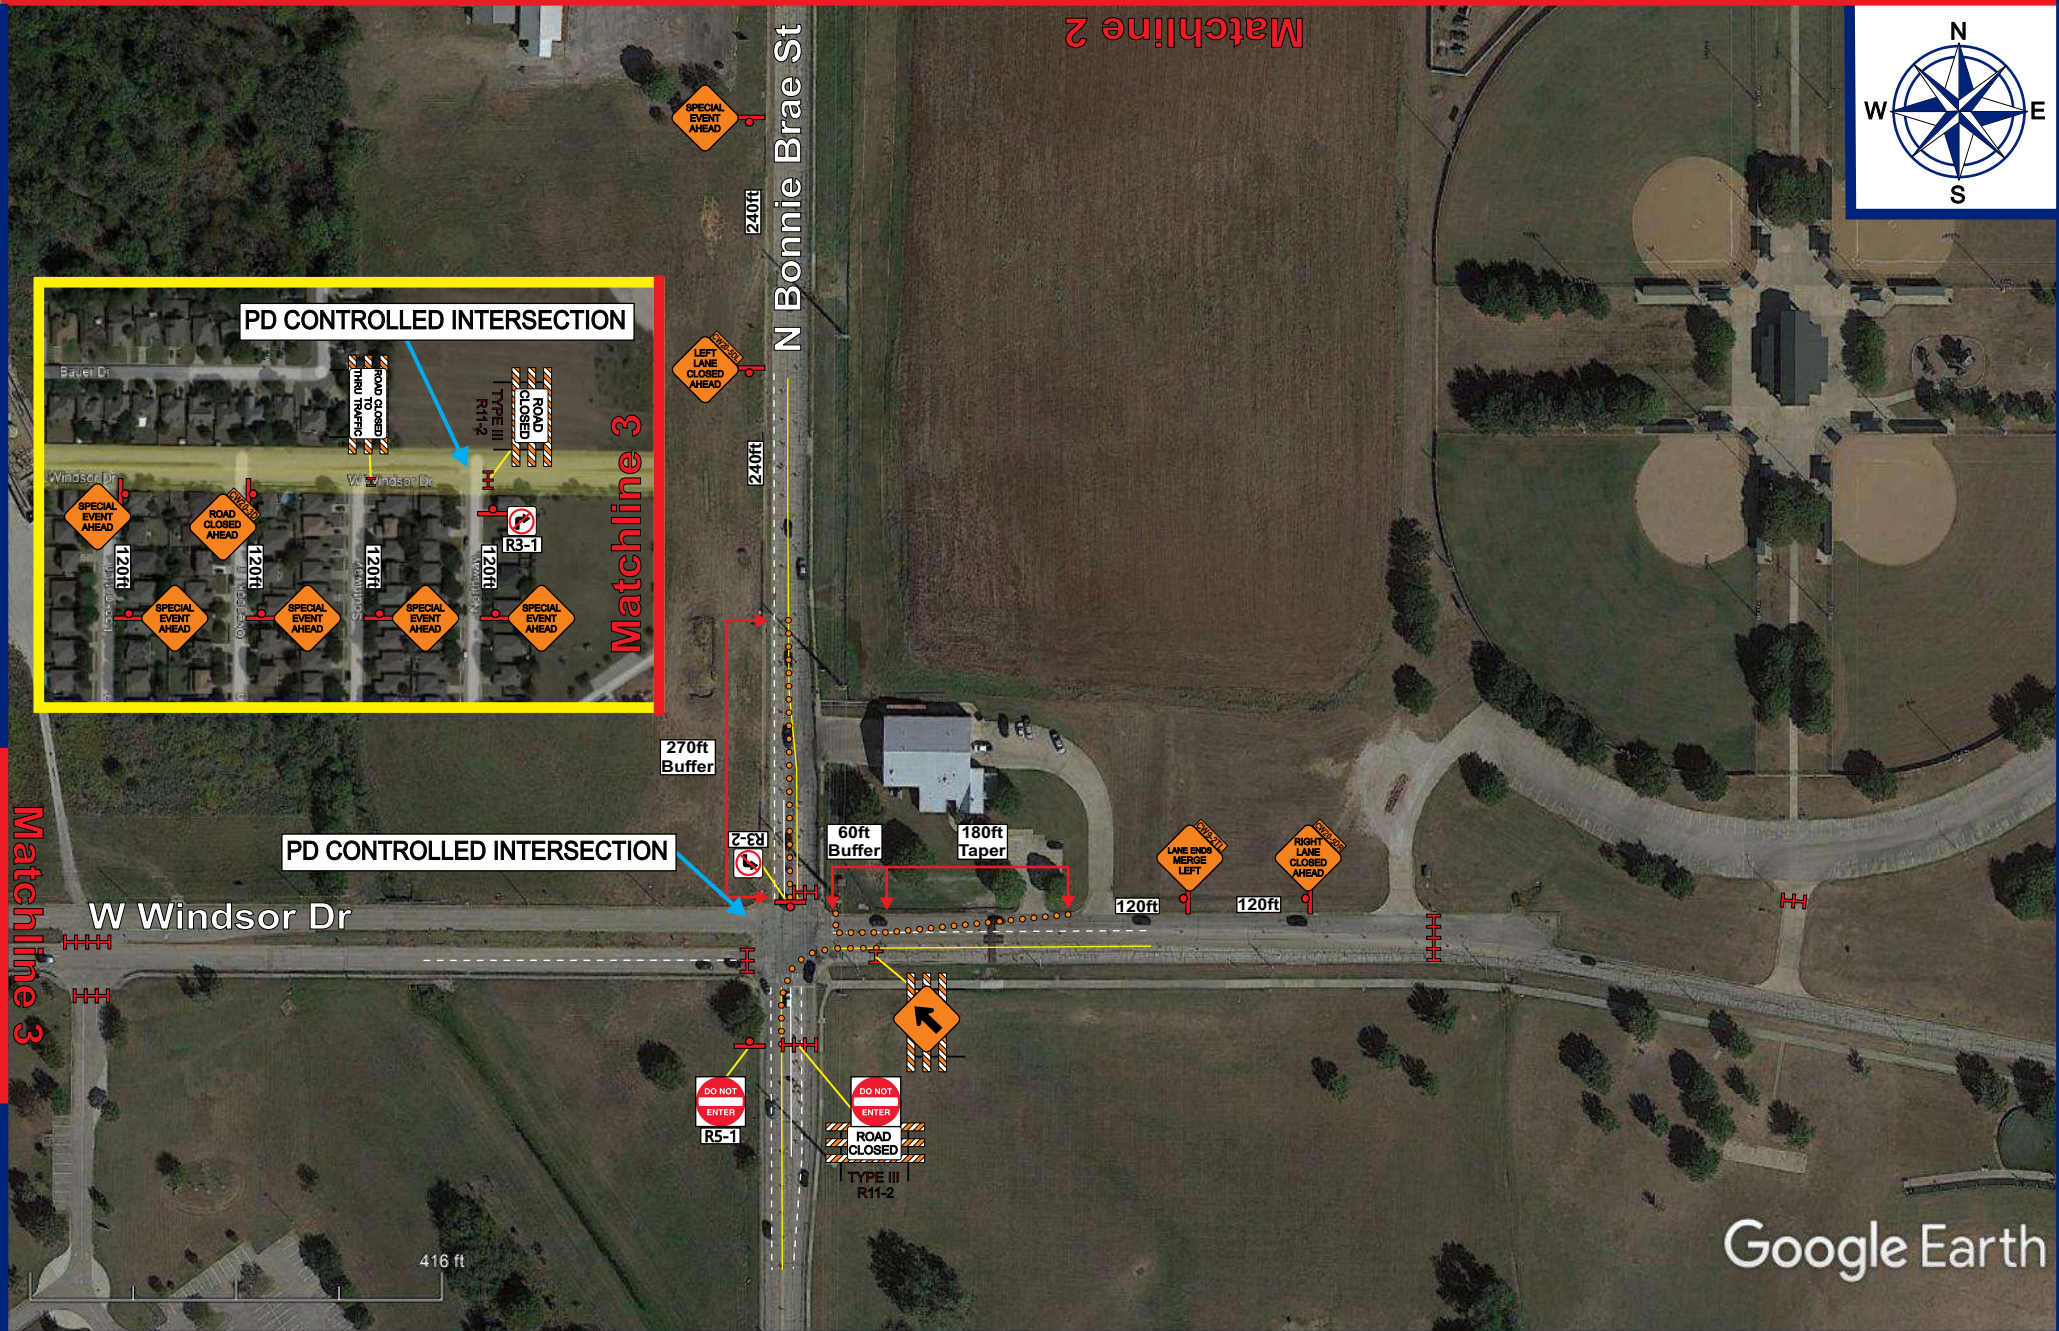

Google Earth

SALESMAN EXECUTIVE
Chuy DeSantiago

TCP DESIGNER
Hector Gonzalez

THIS PLAN IS FOR ILLUSTRATIVE PURPOSES ONLY AND IS NOT INTENDED TO RELIEVE THE CONTRACTOR FROM THE REQUIREMENTS SET FORTH BY RELATED CONTRACT DOCUMENTS, THE TEXAS MANUAL ON UNIFORM TRAFFIC CONTROL DEVICES (MUTCD) OR THE OVERALL RESPONSIBILITY TO TRAFFIC CONTROL SAFETY.

LEGEND	
	Navigator
	Type 3 Barricade



Part A Sheet 3

NOTES	
CONTACT:	Justin Thomas
CONTACT NUMBER:	940-390-2203
DATE:	07/01/2022
Devices spaced on 30ft centers Posted speed limit 40MPH	

CONTRACTOR:	City Of Denton
CITY:	Denton
JOB NAME:	Fireworks Event
LOCATION:	W Windor Dr. and N Bonnie Brae St
SCOPE OF WORK:	Road Closure

BUYERS
BARRICADES

All Traffic Control Plans (TCPs) are the property of Buyers Barricades, Inc. and are included with Buyers Barricades rental agreements. Traffic Control Plans issued without a rental agreement will be charged to the customer.

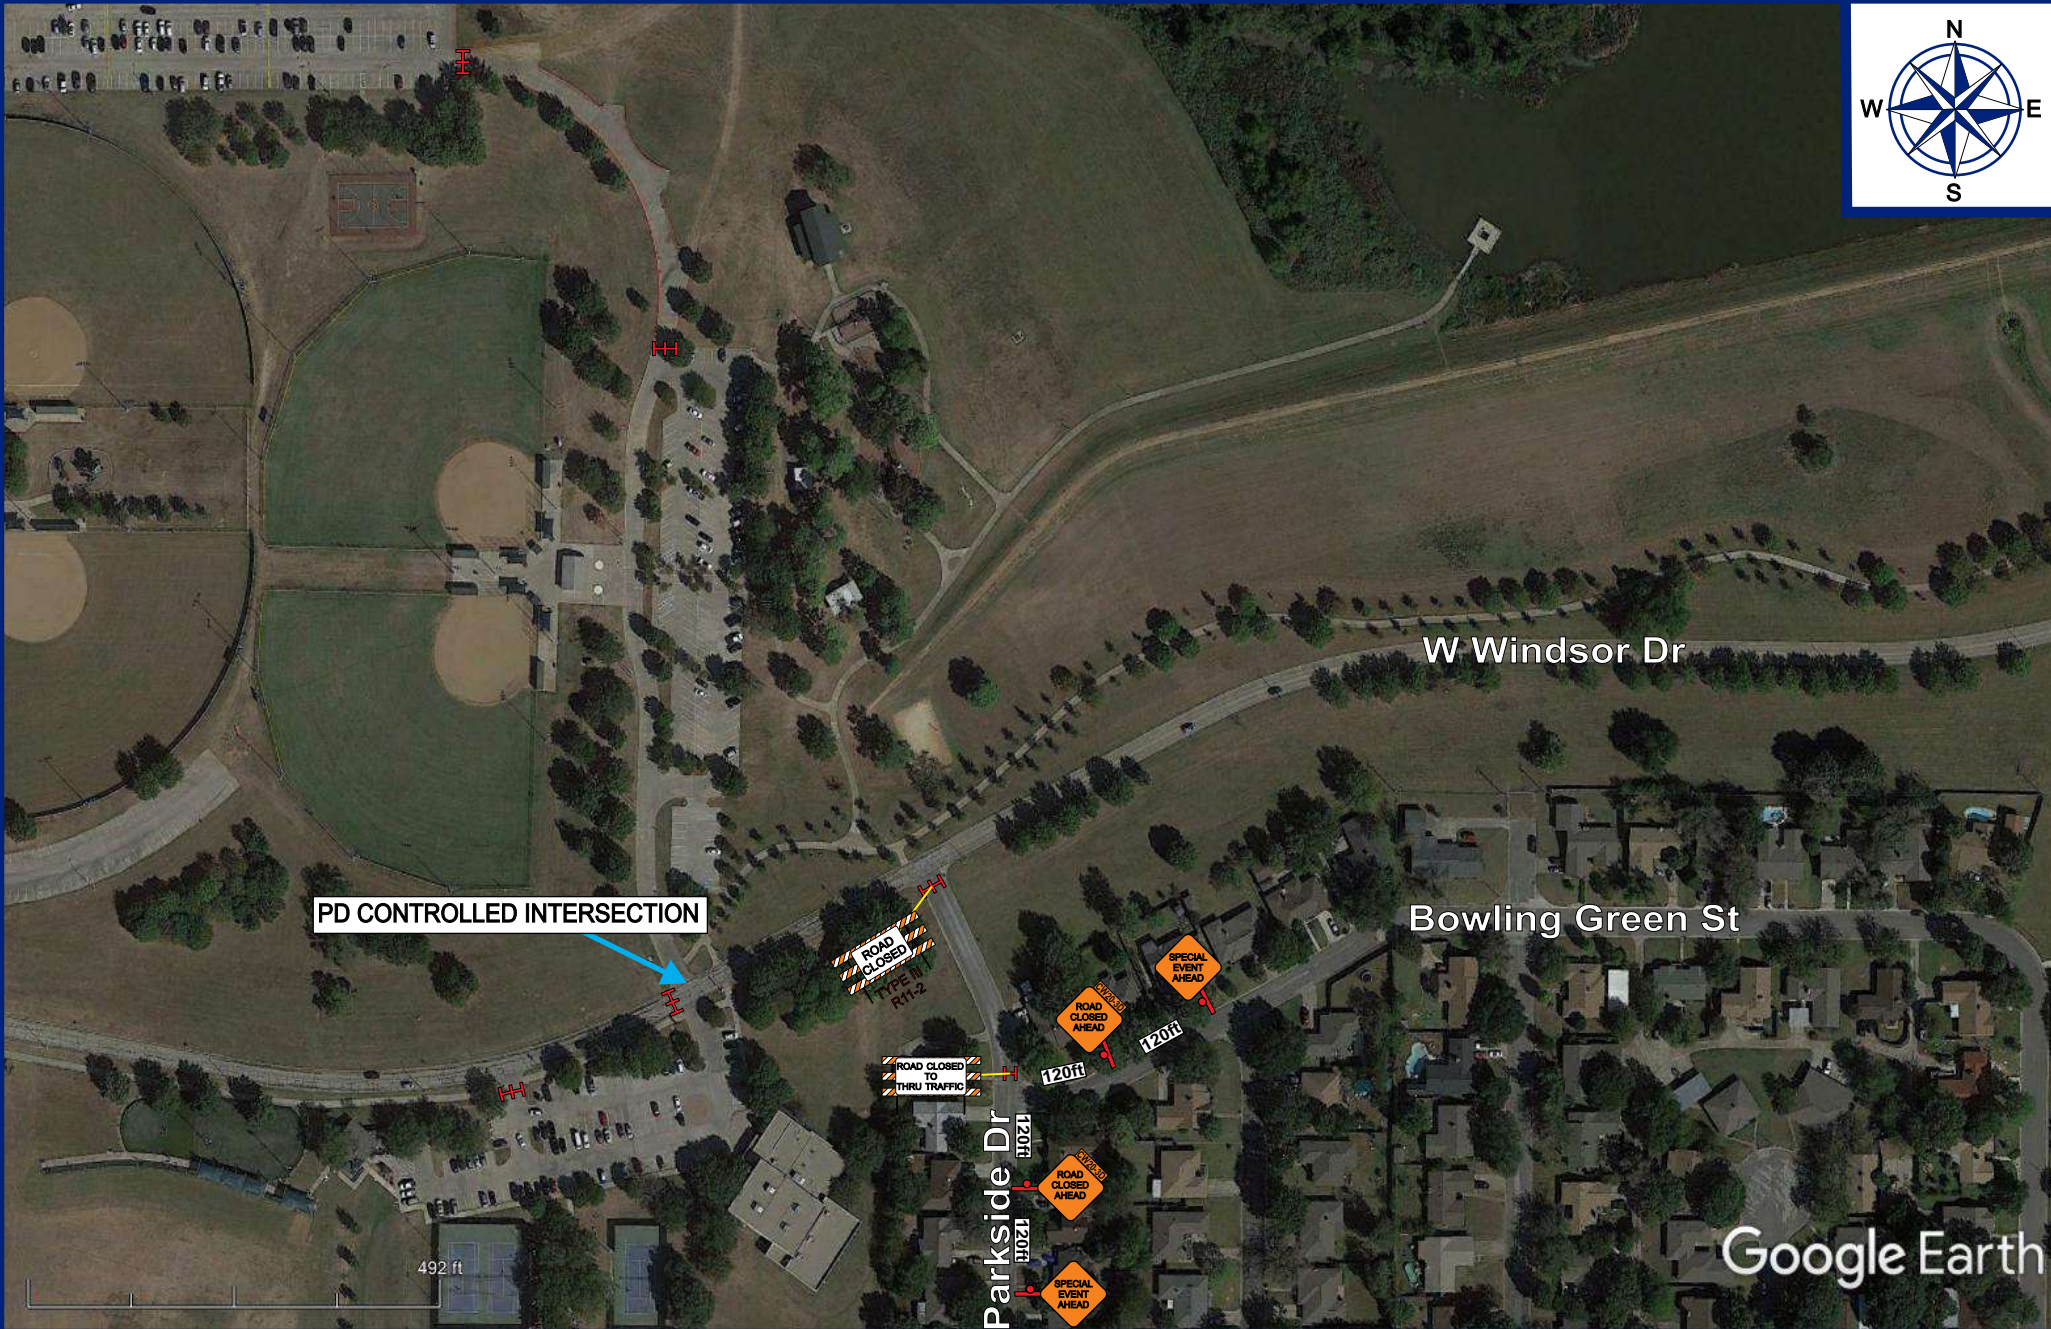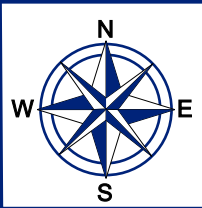

SALESMAN EXECUTIVE
Chuy DeSantiago

TCP DESIGNER
Hector Gonzalez

THIS PLAN IS FOR ILLUSTRATIVE PURPOSES ONLY AND IS NOT INTENDED TO RELIEVE THE CONTRACTOR FROM THE REQUIREMENTS SET FORTH BY RELATED CONTRACT DOCUMENTS, THE TEXAS MANUAL ON UNIFORM TRAFFIC CONTROL DEVICES (MUTCD) OR THE OVERALL RESPONSIBILITY TO TRAFFIC CONTROL SAFETY.

LEGEND	
	Navigator
	Type 3 Barricade



Part B

NOTES	
CONTACT:	Justin Thomas
CONTACT NUMBER:	940-390-2203
DATE:	06/29/2022
Devices spaced on 30ft centers Posted speed limit 40MPH	

CONTRACTOR:	City Of Denton
CITY:	Denton
JOB NAME:	Fireworks Event
LOCATION:	W Windor Dr. and N Bonnie Brae St
SCOPE OF WORK:	Road Closure

BUYERS
BARRICADES

All Traffic Control Plans (TCPs) are the property of Buyers Barricades, Inc. and are included with Buyers Barricades rental agreements. Traffic Control Plans issued without a rental agreement will be charged to the customer.

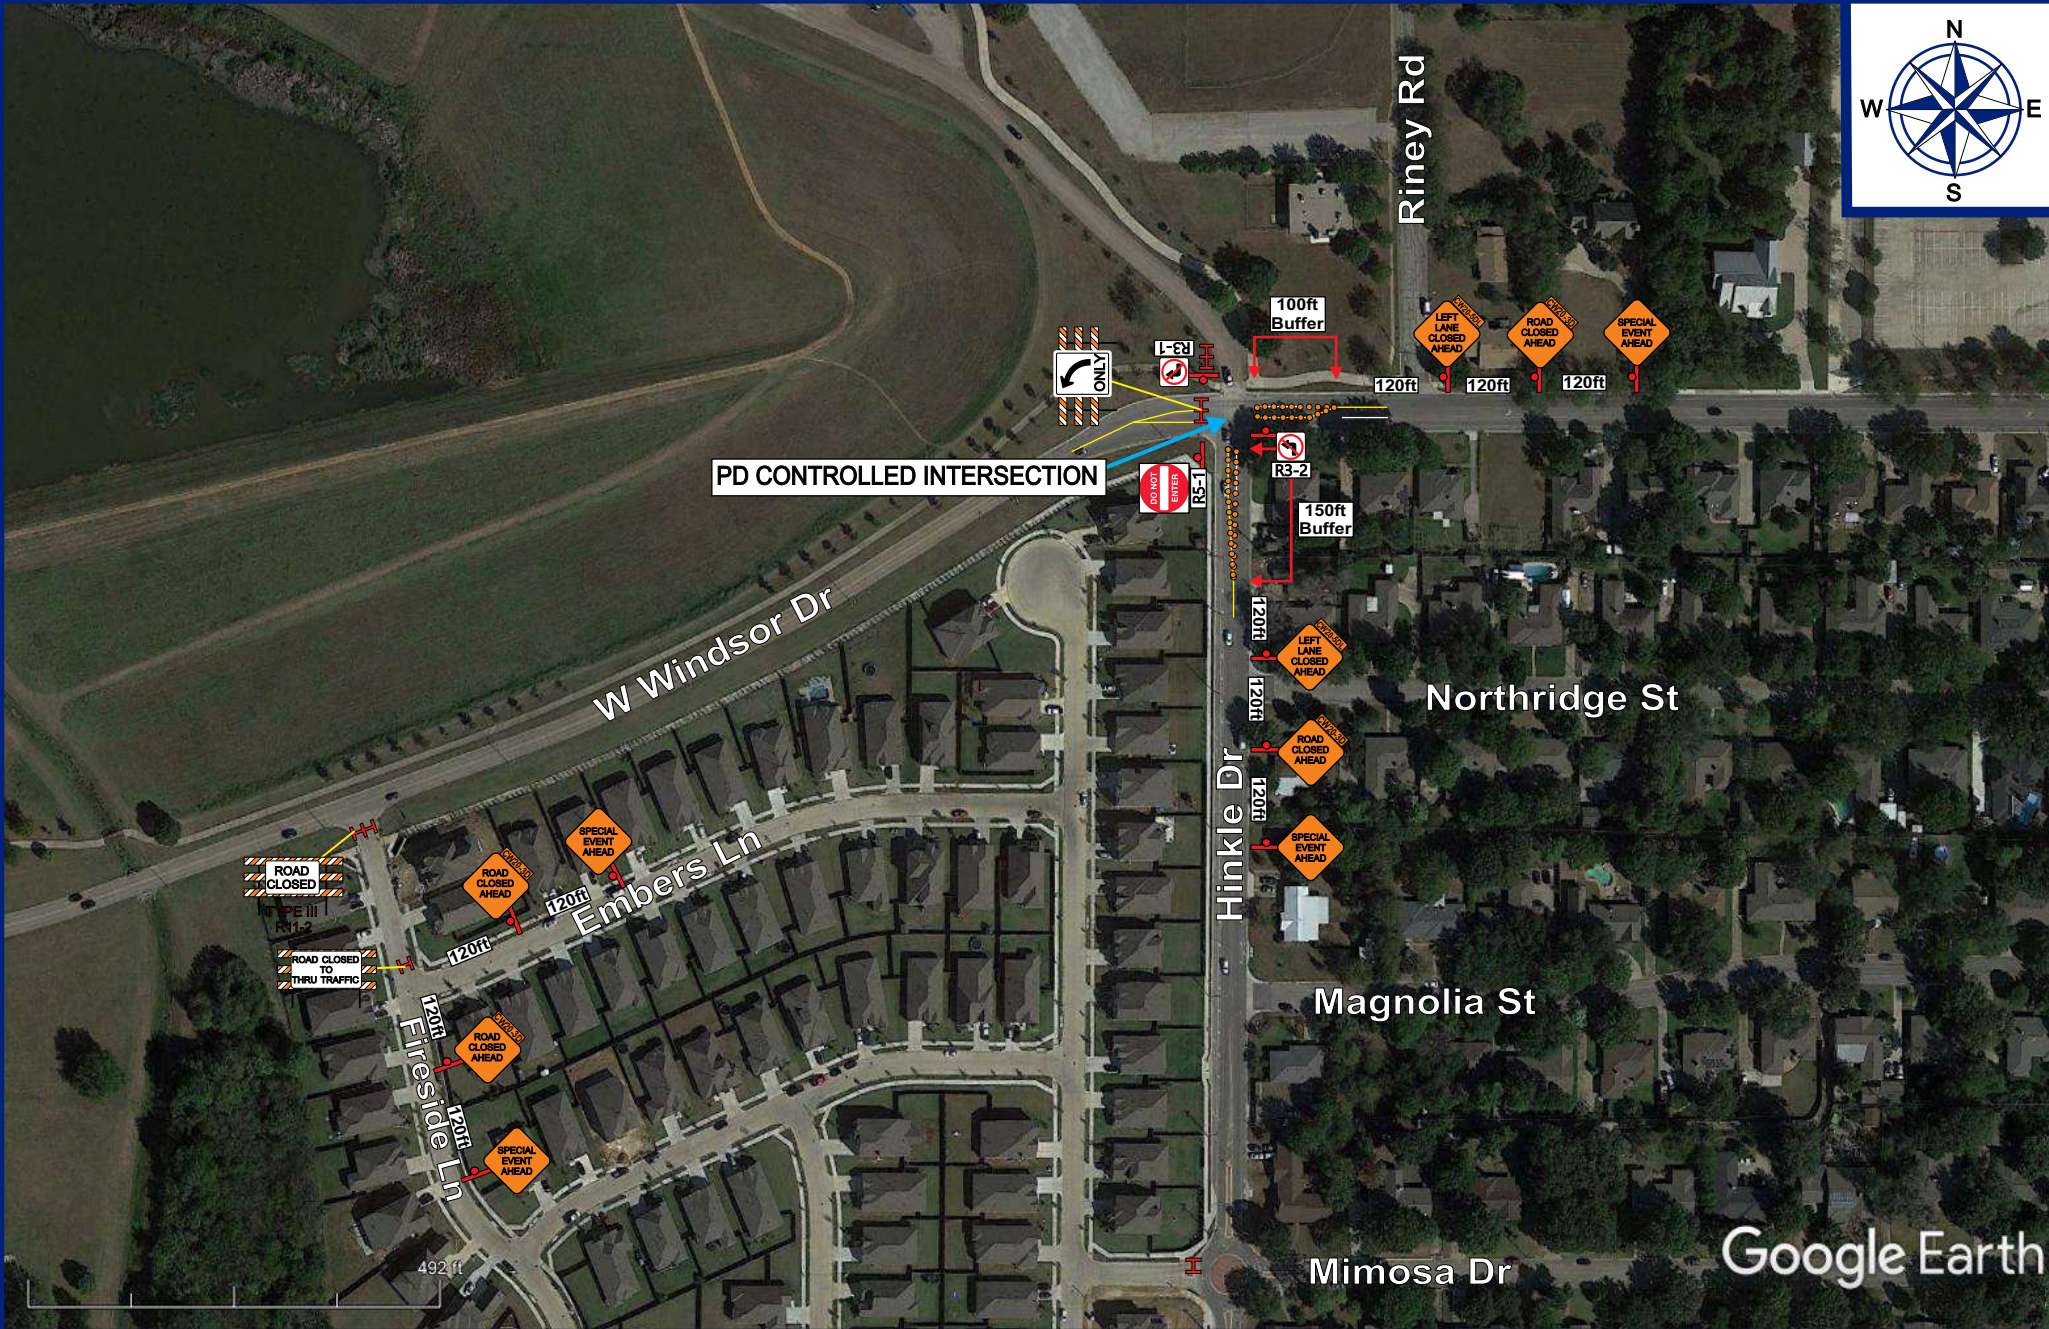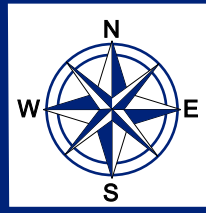

SALESMAN EXECUTIVE
Chuy DeSantiago

TCP DESIGNER
Hector Gonzalez

THIS PLAN IS FOR ILLUSTRATIVE PURPOSES ONLY AND IS NOT INTENDED TO RELIEVE THE CONTRACTOR FROM THE REQUIREMENTS SET FORTH BY RELATED CONTRACT DOCUMENTS, THE TEXAS MANUAL ON UNIFORM TRAFFIC CONTROL DEVICES (MUTCD) OR THE OVERALL RESPONSIBILITY TO TRAFFIC CONTROL SAFETY.

LEGEND
Part C

	Navigator
	Type 3 Barricade



NOTES

CONTACT:	Justin Thomas
CONTACT NUMBER:	940-390-2203
DATE:	07/01/2022
Devices spaced on 30ft centers	
Posted speed limit 40MPH	

CONTRACTOR:	City Of Denton
CITY:	Denton
JOB NAME:	Fireworks Event
LOCATION:	W Windor Dr. and N Bonnie Brae St
SCOPE OF WORK:	Road Closure

BUYERS
 BARRICADES

All Traffic Control Plans (TCPs) are the property of Buyers Barricades, Inc. and are included with Buyers Barricades rental agreements. Traffic Control Plans issued without a rental agreement will be charged to the customer.

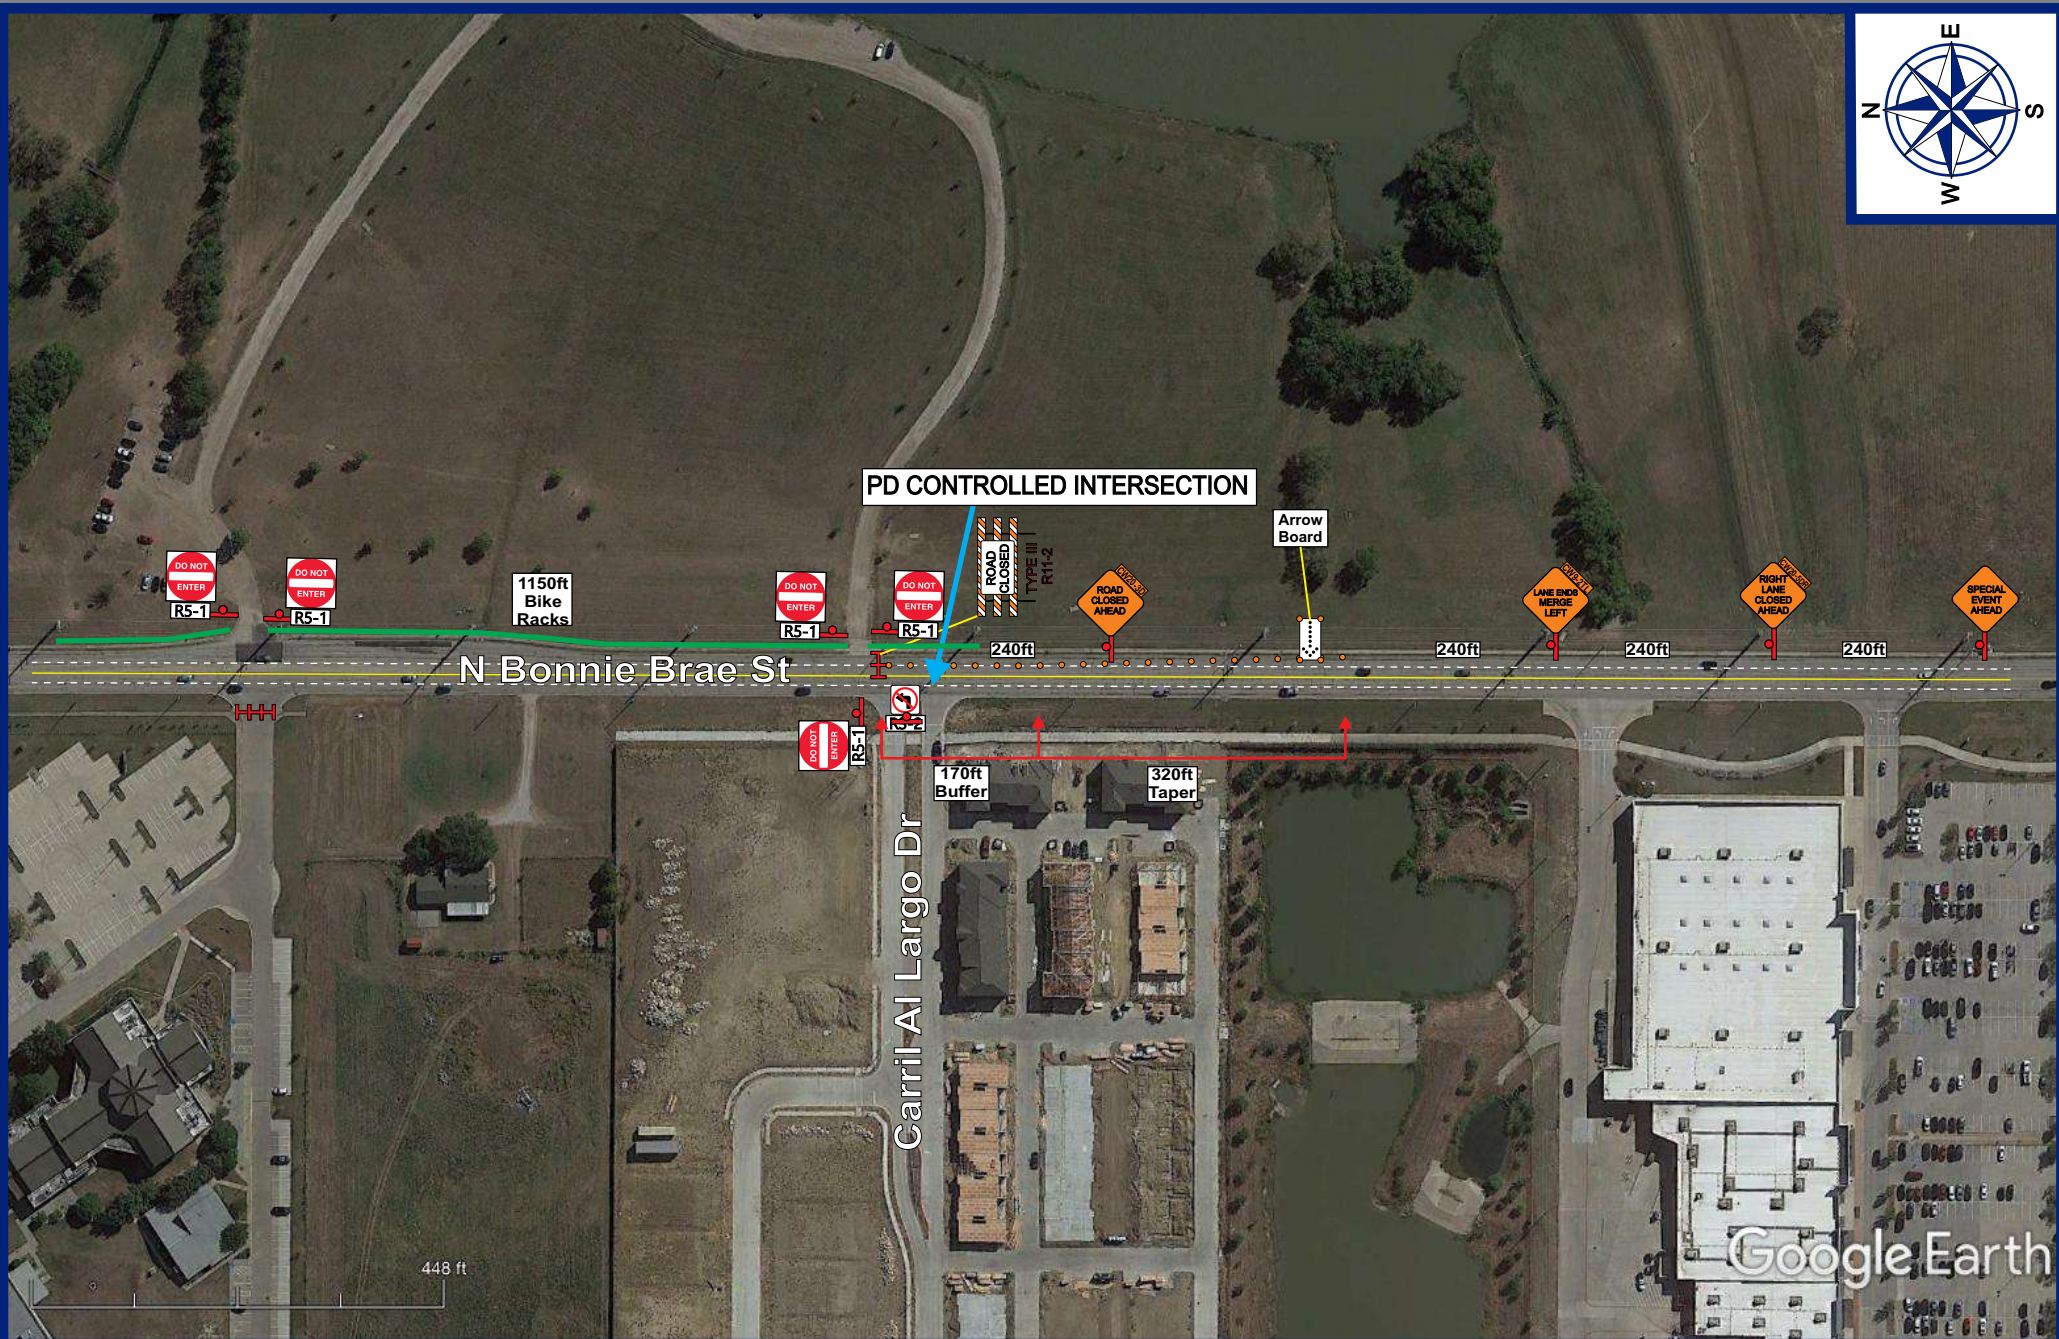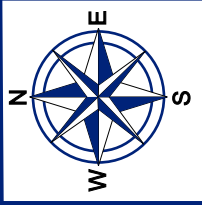

SALESMAN EXECUTIVE
Chuy DeSantiago

TCP DESIGNER
Reedie Lea

THIS PLAN IS FOR ILLUSTRATIVE PURPOSES ONLY AND IS NOT INTENDED TO RELIEVE THE CONTRACTOR FROM THE REQUIREMENTS SET FORTH BY RELATED CONTRACT DOCUMENTS, THE TEXAS MANUAL ON UNIFORM TRAFFIC CONTROL DEVICES (MUTCD) OR THE OVERALL RESPONSIBILITY TO TRAFFIC CONTROL SAFETY.



LEGEND	
	Bike Racks
	Navigator
	Type 3 Barricade

NOTES	
CONTACT:	Justin Thomas
CONTACT NUMBER:	940-390-2203
DATE:	07/01/2022
Devices spaced on 30ft centers	
Posted speed limit 40MPH	

CONTRACTOR:	City Of Denton
CITY:	Denton
JOB NAME:	Fireworks Event
LOCATION:	W Windsor Dr & N Bonnie Brae St
SCOPE OF WORK:	Road Closure

BUYERS
 BARRICADES

All Traffic Control Plans (TCPs) are the property of Buyers Barricades, Inc. and are included with Buyers Barricades rental agreements. Traffic Control Plans issued without a rental agreement will be charged to the customer.

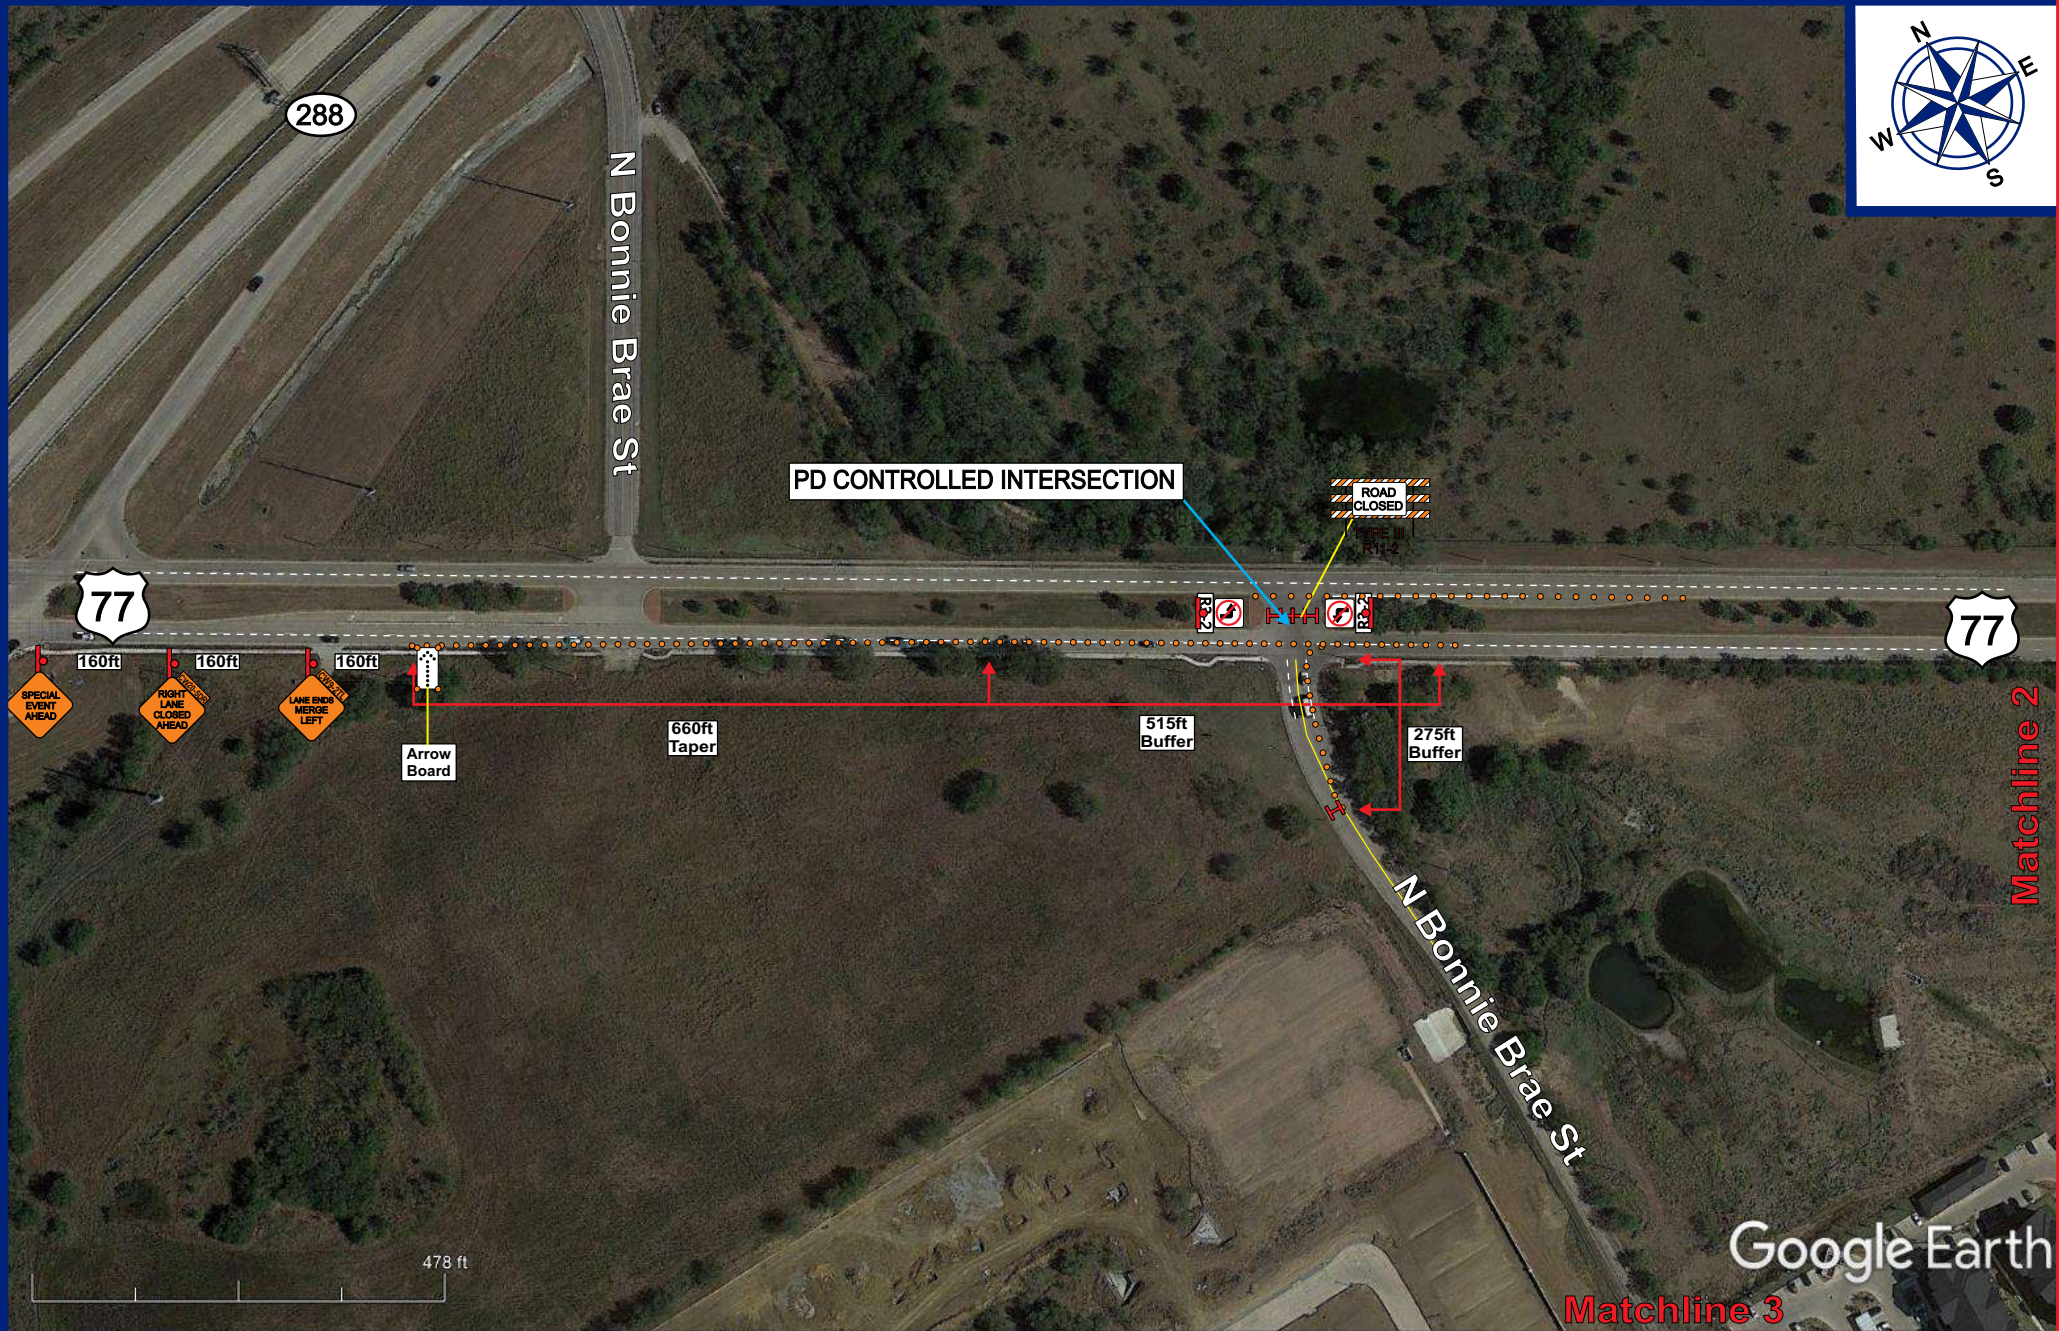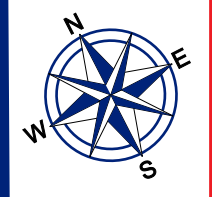

SALESMAN EXECUTIVE
Chuy DeSantiago

TCP DESIGNER
Reedie Lea

THIS PLAN IS FOR ILLUSTRATIVE PURPOSES ONLY AND IS NOT INTENDED TO RELIEVE THE CONTRACTOR FROM THE REQUIREMENTS SET FORTH BY RELATED CONTRACT DOCUMENTS, THE TEXAS MANUAL ON UNIFORM TRAFFIC CONTROL DEVICES (MUTCD) OR THE OVERALL RESPONSIBILITY TO TRAFFIC CONTROL SAFETY.

LEGEND

	Barrels
	Type 3 Barricade

**Part E
Sheet 1**

NOTES



CONTACT: Justin Thomas
 CONTACT NUMBER: 940-390-2203
 DATE: 06/30/2022

Devices spaced on 45ft centers
 Posted speed limit 55MPH

CONTRACTOR:	City Of Denton
CITY:	Denton
JOB NAME:	Fireworks Event
LOCATION:	W Windsor Dr & N Bonnie Brae St
SCOPE OF WORK:	Road Closure

BUYERS
BARRICADES

All Traffic Control Plans (TCPs) are the property of Buyers Barricades, Inc. and are included with Buyers Barricades rental agreements. Traffic Control Plans issued without a rental agreement will be charged to the customer.

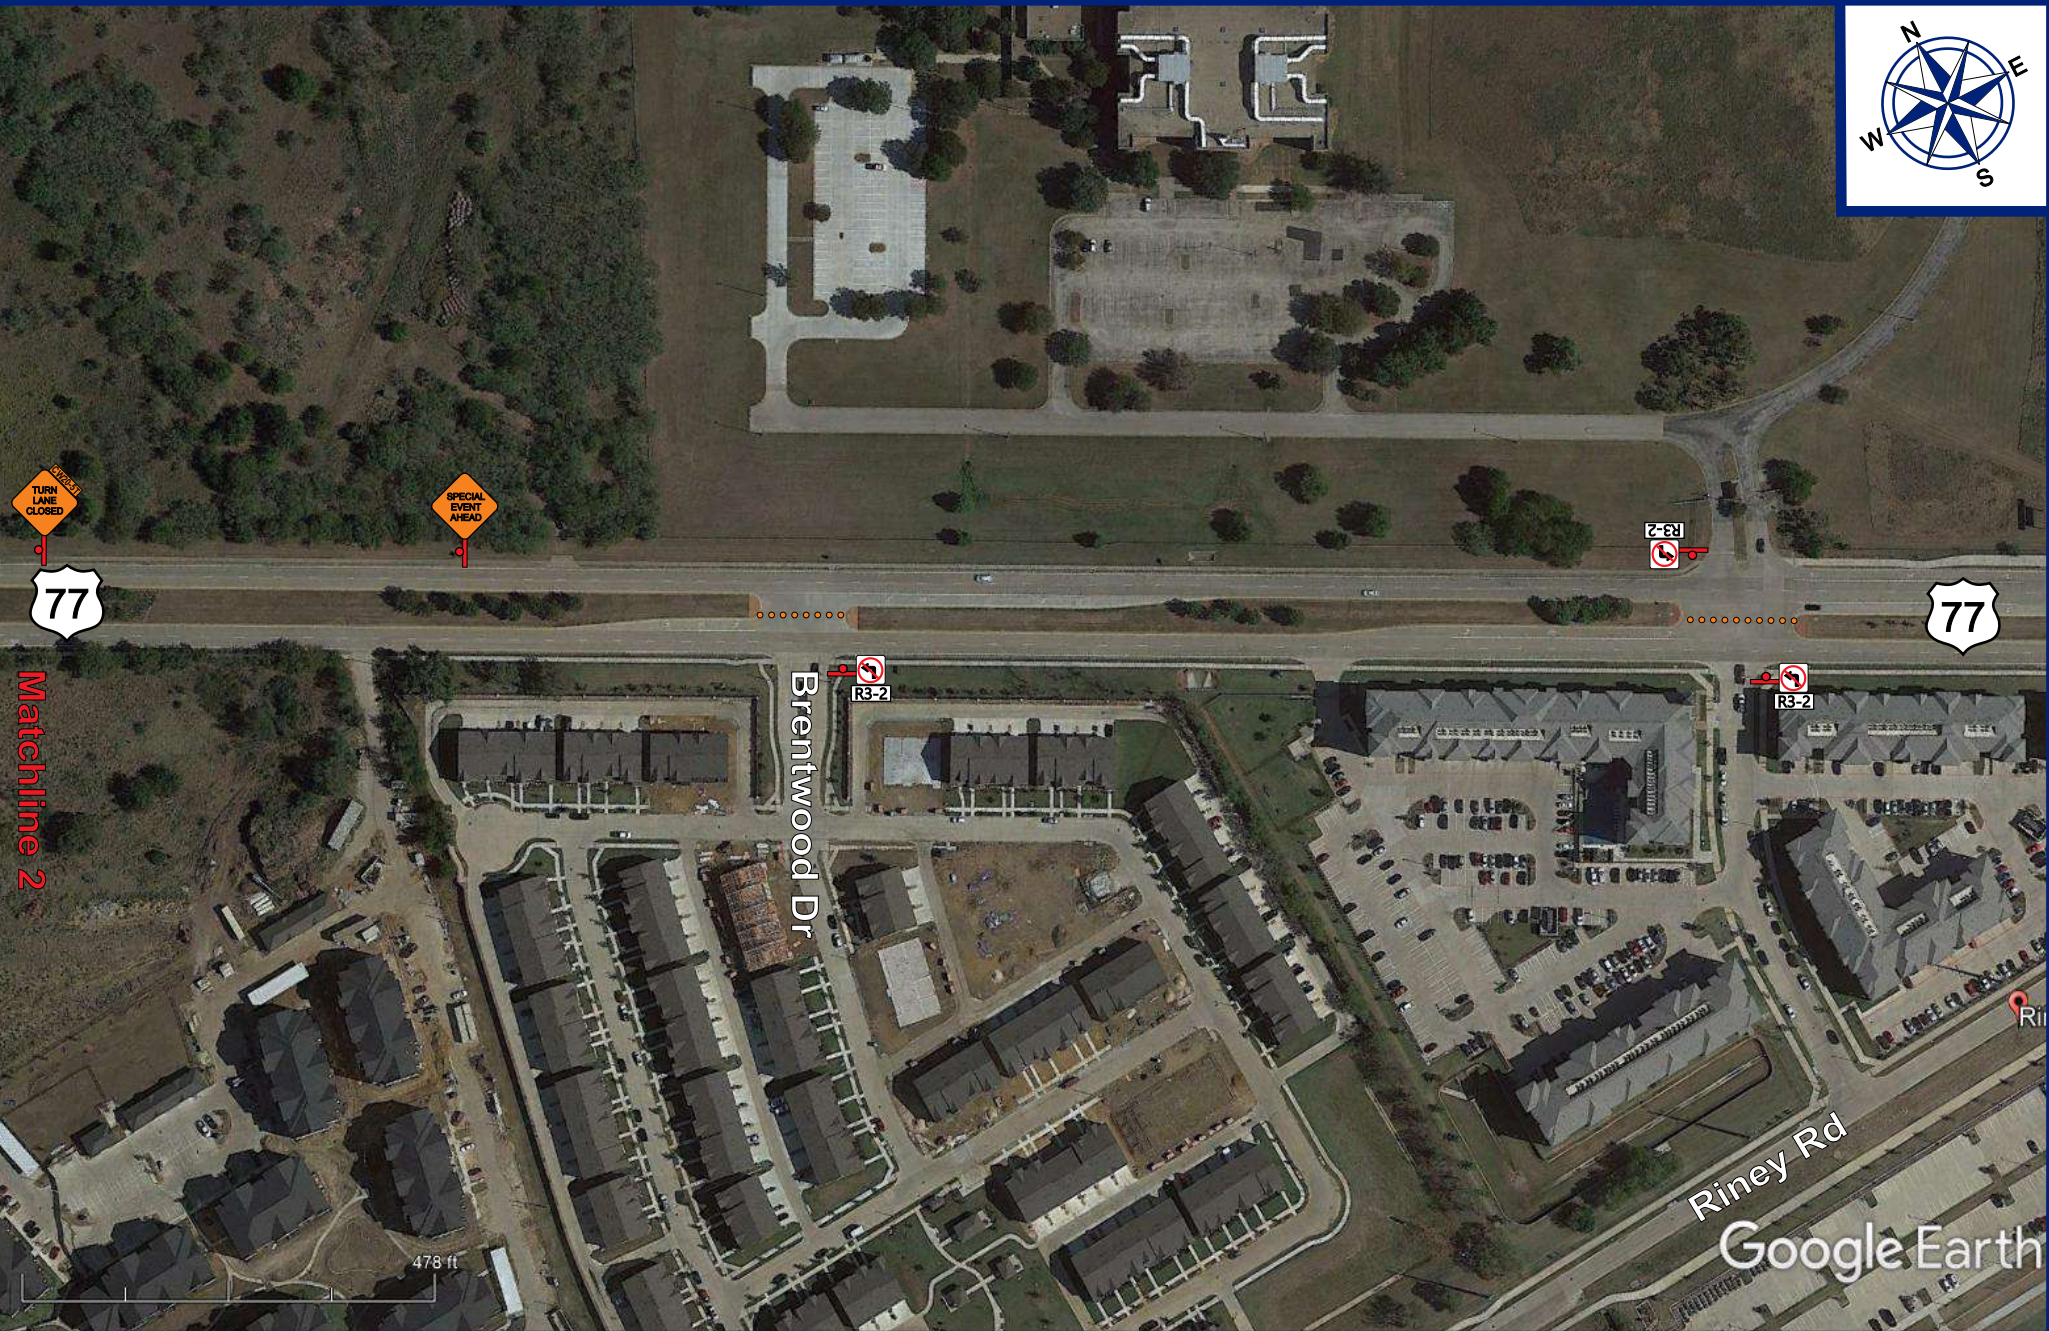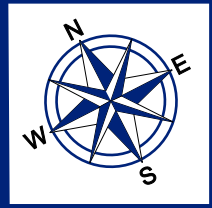

SALESMAN EXECUTIVE

Chuy DeSantiago

TCP DESIGNER

Reedie Lea

THIS PLAN IS FOR ILLUSTRATIVE PURPOSES ONLY AND IS NOT INTENDED TO RELIEVE THE CONTRACTOR FROM THE REQUIREMENTS SET FORTH BY RELATED CONTRACT DOCUMENTS, THE TEXAS MANUAL ON UNIFORM TRAFFIC CONTROL DEVICES (MUTCD) OR THE OVERALL RESPONSIBILITY TO TRAFFIC CONTROL SAFETY.

LEGEND

	Barrels
	Type 3 Barricade

NOTES

CONTACT:	Justin Thomas
CONTACT NUMBER:	940-390-2203
DATE:	06/29/2022
Devices spaced on 45ft centers	
Posted speed limit 55MPH	

CONTRACTOR:



City Of Denton
CITY: Denton
JOB NAME: Fireworks Event
LOCATION: W Windsor Dr & N Bonnie Brae St
SCOPE OF WORK: Road Closure

**Part E
Sheet 2**



All Traffic Control Plans (TCPs) are the property of Buyers Barricades, Inc. and are included with Buyers Barricades rental agreements. Traffic Control Plans issued without a rental agreement will be charged to the customer.

Matchline 3

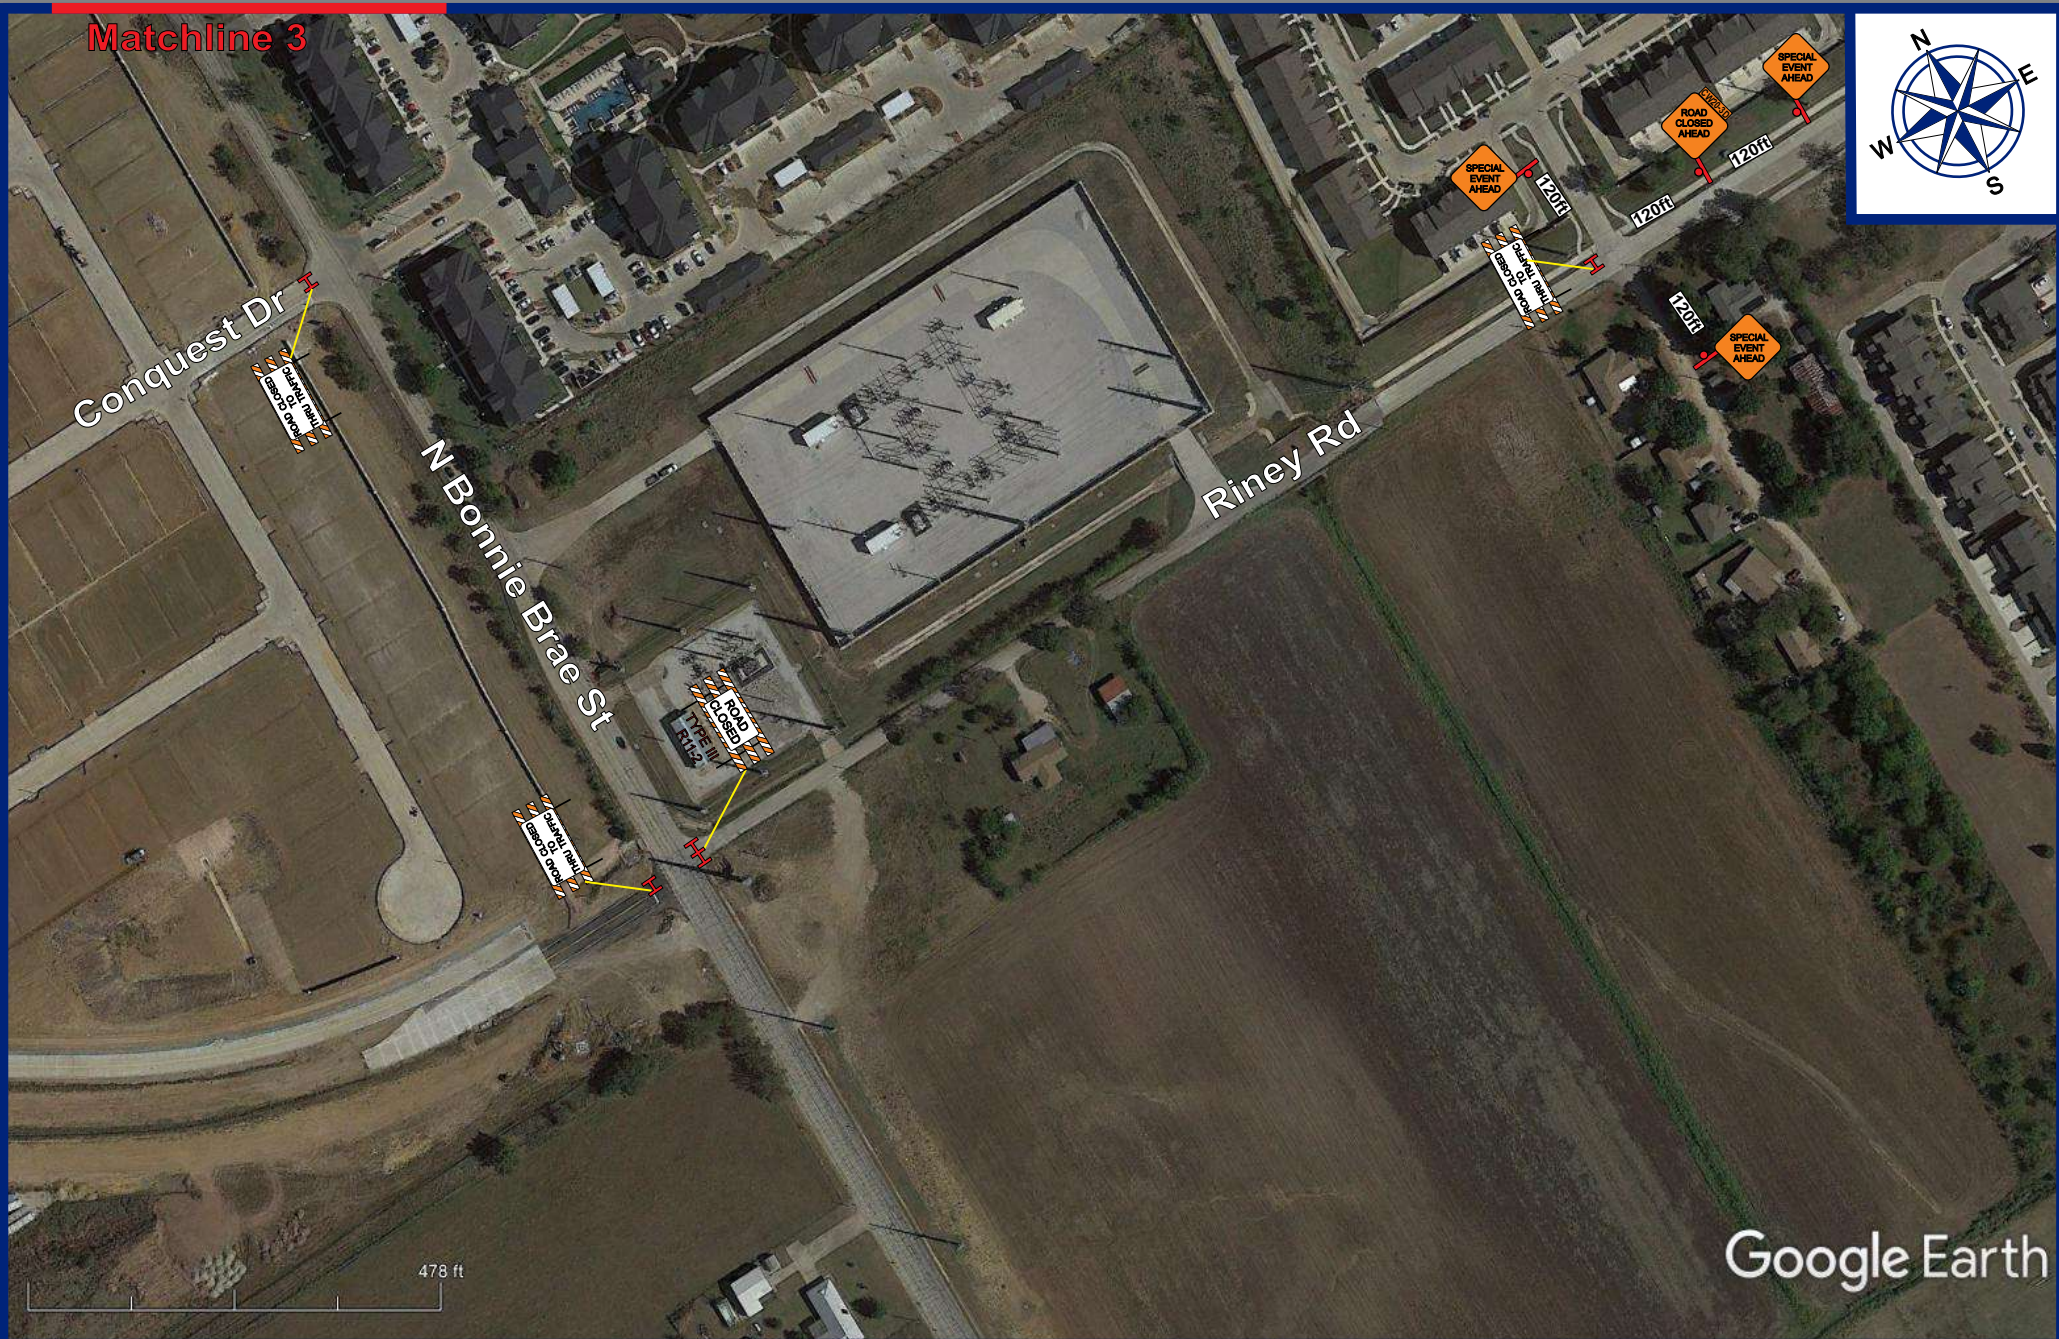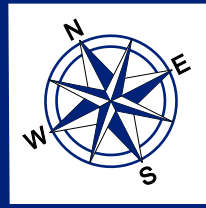

SALESMAN EXECUTIVE
Chuy DeSantiago

TCP DESIGNER
Reedie Lea

THIS PLAN IS FOR ILLUSTRATIVE PURPOSES ONLY AND IS NOT INTENDED TO RELIEVE THE CONTRACTOR FROM THE REQUIREMENTS SET FORTH BY RELATED CONTRACT DOCUMENTS, THE TEXAS MANUAL ON UNIFORM TRAFFIC CONTROL DEVICES (MUTCD) OR THE OVERALL RESPONSIBILITY TO TRAFFIC CONTROL SAFETY.

LEGEND

**Part E
Sheet 3**

	Barrels
	Type 3 Barricade

NOTES



CONTACT: Justin Thomas
 CONTACT NUMBER: 940-390-2203
 DATE: 06/29/2022

**Devices spaced on 45ft centers
Posted speed limit 55MPH**

CONTRACTOR: City Of Denton
 CITY: Denton
 JOB NAME: Fireworks Event
 LOCATION: W Windsor Dr & N Bonnie Brae St
 SCOPE OF WORK: Road Closure

BUYERS
 BARRICADES

All Traffic Control Plans (TCPs) are the property of Buyers Barricades, Inc. and are included with Buyers Barricades rental agreements. Traffic Control Plans issued without a rental agreement will be charged to the customer.

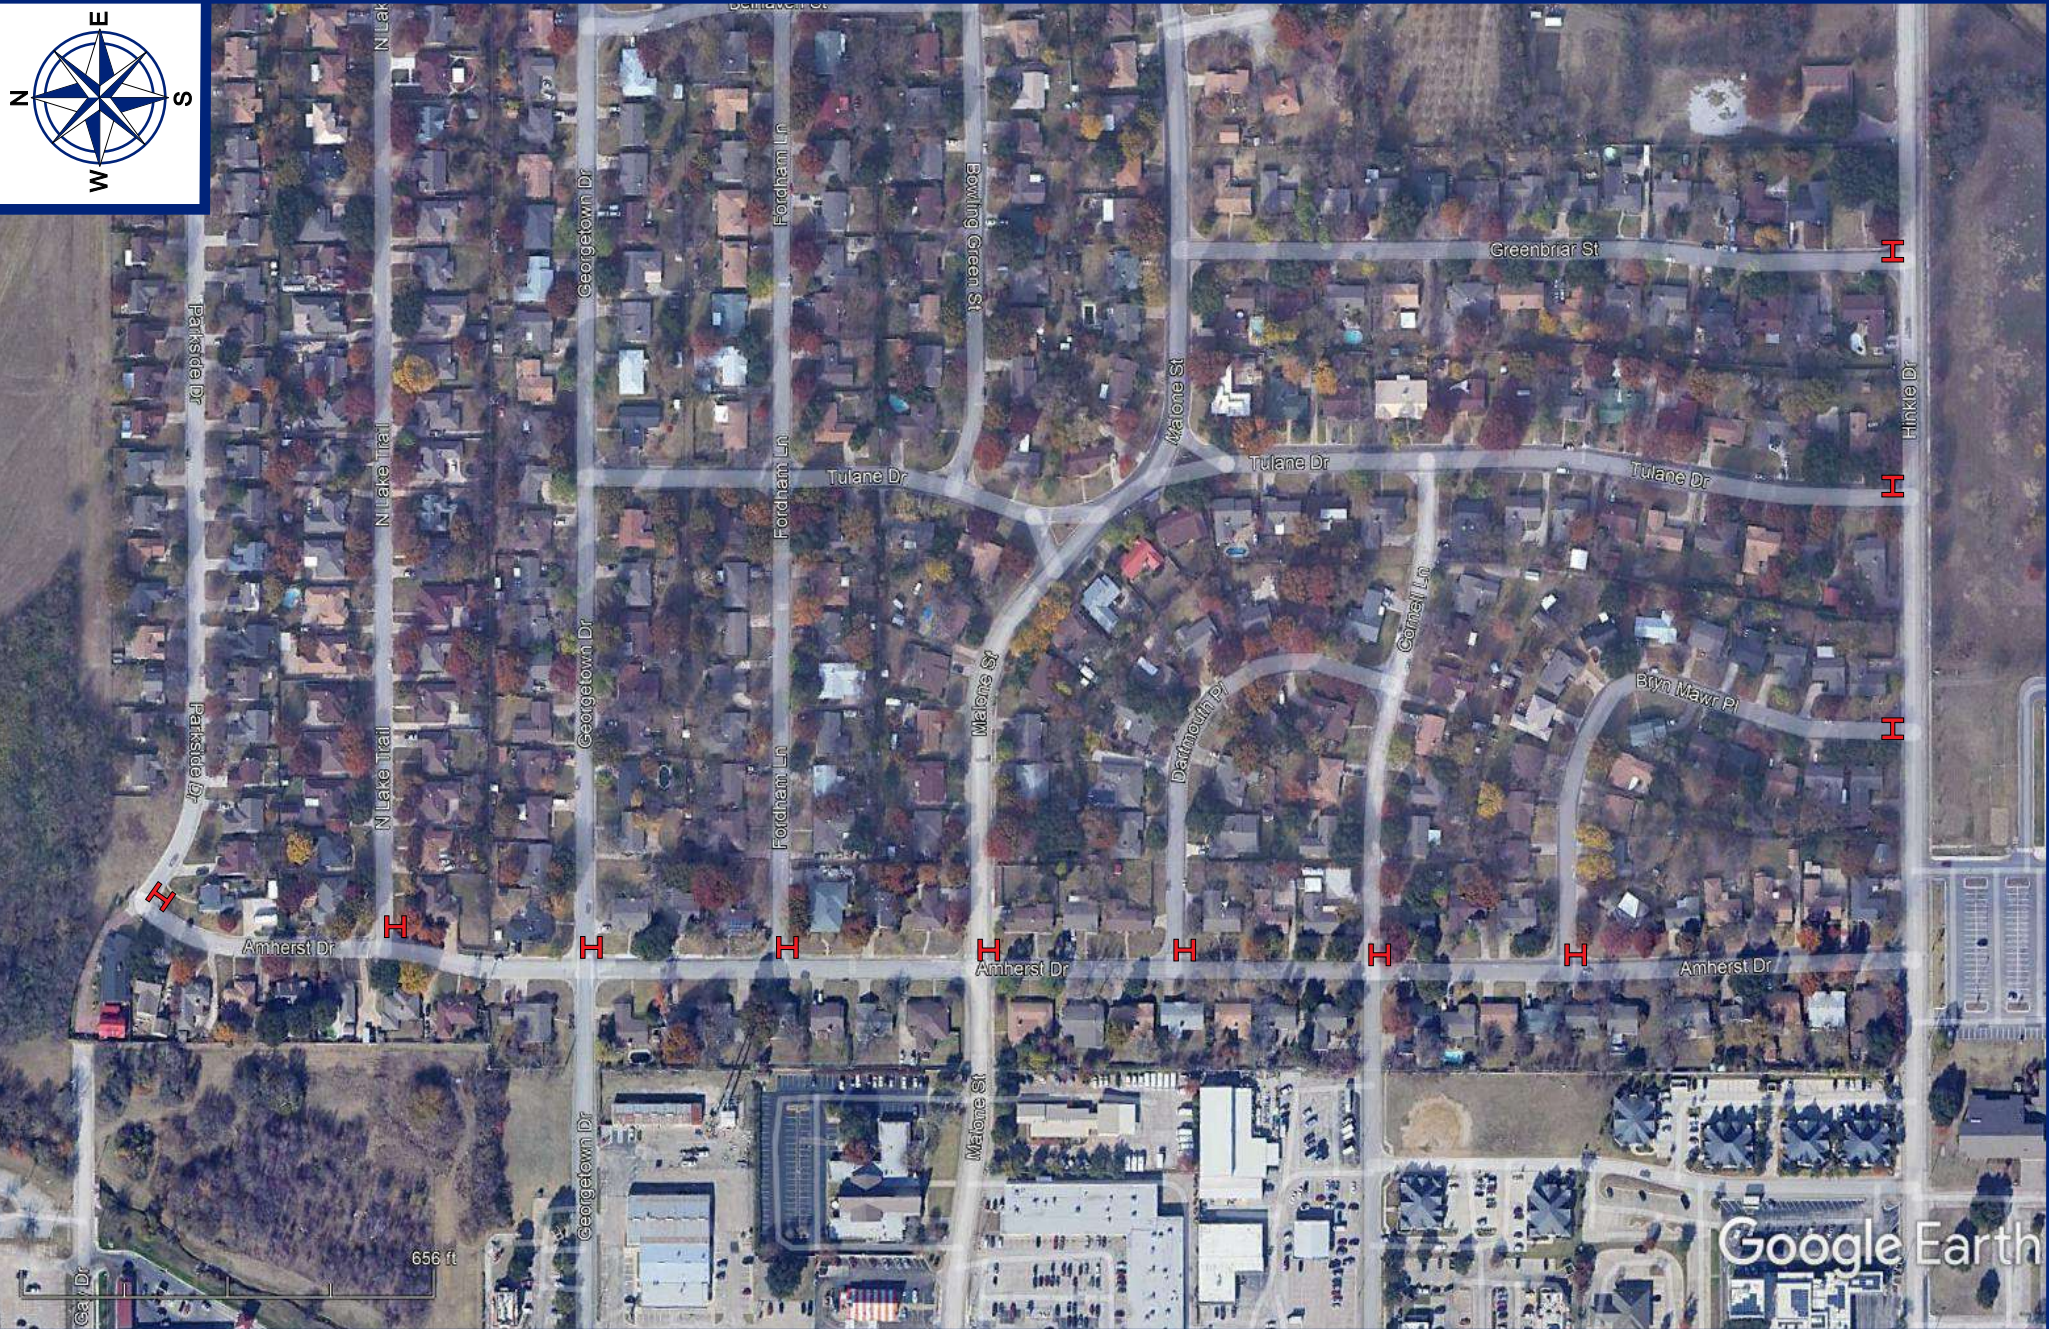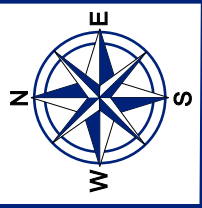

Google Earth

SALESMAN EXECUTIVE
Chuy DeSantiago

TCP DESIGNER
Reedie Lea

THIS PLAN IS FOR ILLUSTRATIVE PURPOSES ONLY AND IS NOT INTENDED TO RELIEVE THE CONTRACTOR FROM THE REQUIREMENTS SET FORTH BY RELATED CONTRACT DOCUMENTS, THE TEXAS MANUAL ON UNIFORM TRAFFIC CONTROL DEVICES (MUTCD) OR THE OVERALL RESPONSIBILITY TO TRAFFIC CONTROL SAFETY.

LEGEND

Part F

H Type 3 Barricade

NOTES

CONTACT: Justin Thomas

CONTACT NUMBER: 940-390-2203

DATE: 07/01/2022

CONTRACTOR: City Of Denton

CITY: Denton

JOB NAME: Fireworks Event

LOCATION: W Windsor Dr & N Bonnie Brae St

SCOPE OF WORK: Special Event

BUYERS
 BARRICADES

All Traffic Control Plans (TCPs) are the property of Buyers Barricades, Inc. and are included with Buyers Barricades rental agreements. Traffic Control Plans issued without a rental agreement will be charged to the customer.